




PVC DIVIDER BAR

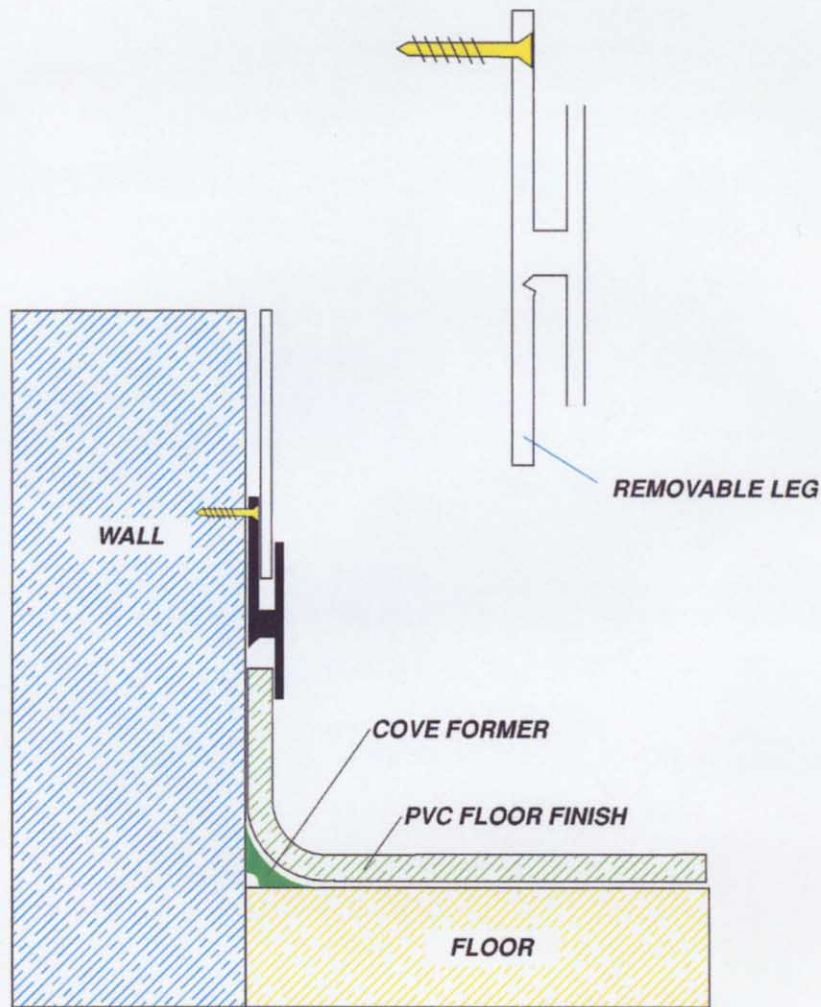

WALL TO FLOOR DETAIL

NOTES	TITLE		
	PREMIER SINGLE SKIN PVC WALL LINING		
	DATE	DRAWING NUMBER	REV
	01.05.97	PREM SS 107	30.6.98
	SCALE N.T.S.		

Specialist Wall & Ceiling Linings