



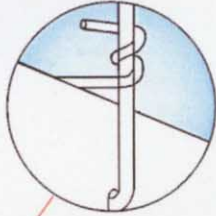


SUSPENDED CEILING

**SUSPENSION
WIRE DETAIL**



**HIDDEN FIX
DETAIL**

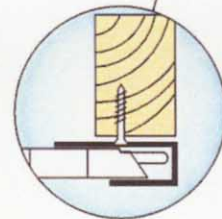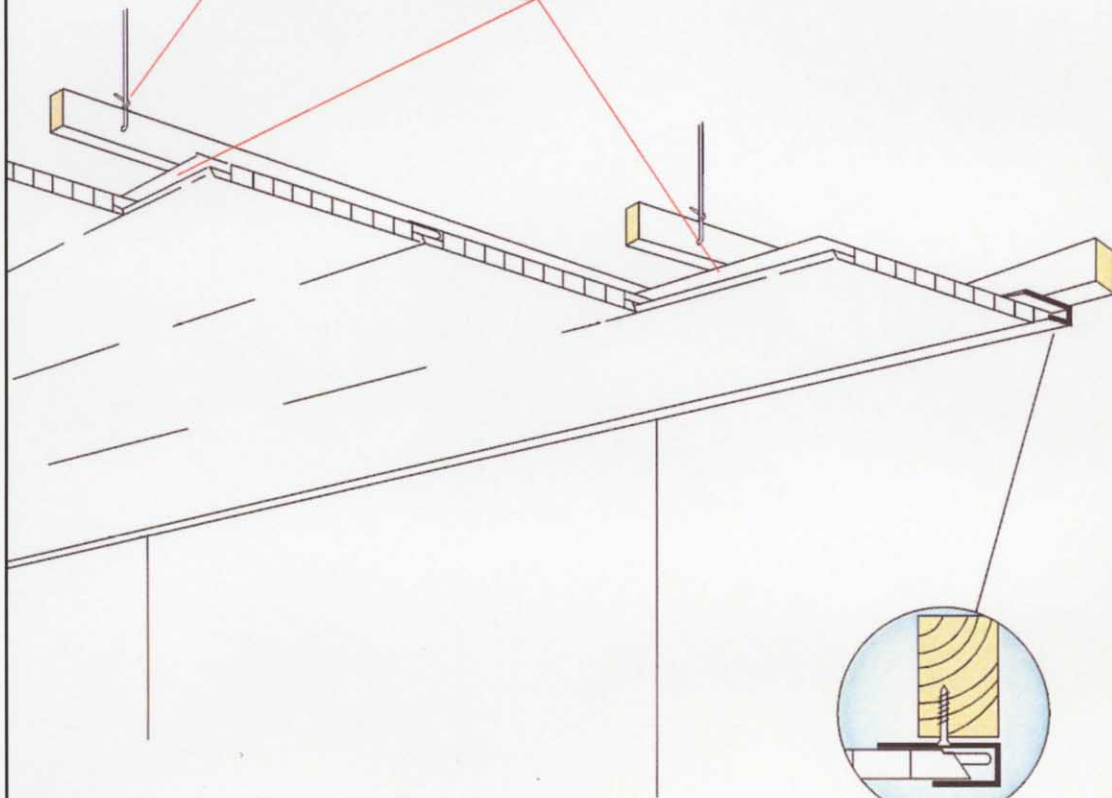

**START & EDGE
DETAIL**

TYPICAL 'STRIP CLAD' INSTALLATION

NOTES	TITLE 'STRIP CLAD' CEILING LINING		
	DATE 01. 05. 97	DRAWING NUMBER SC103	REV 30.6.98
	SCALE N.T.S.		

Specialist Wall & Ceiling Linings