




PVC DIVIDER BAR

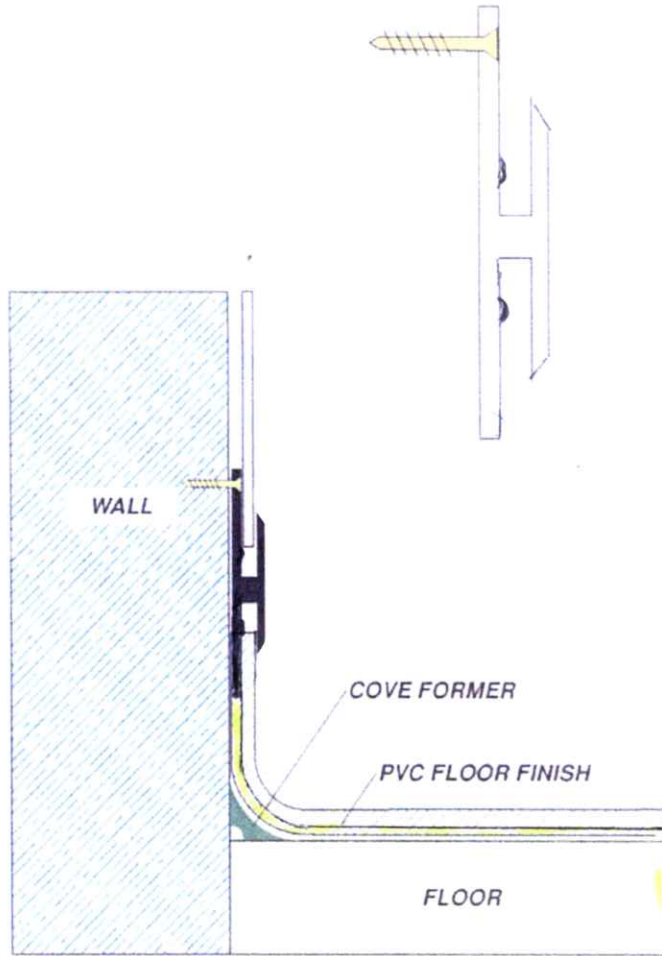

WALL TO FLOOR DETAIL

NOTES	TITLE		
	PREMIER SINGLE SKIN PVC WALL LINING		
	DATE	DRAWING NUMBER	REV
	01. 05. 97	PREM SS 107	30.6.98
	SCALE N.T.S.		

Amend 21/11/11