



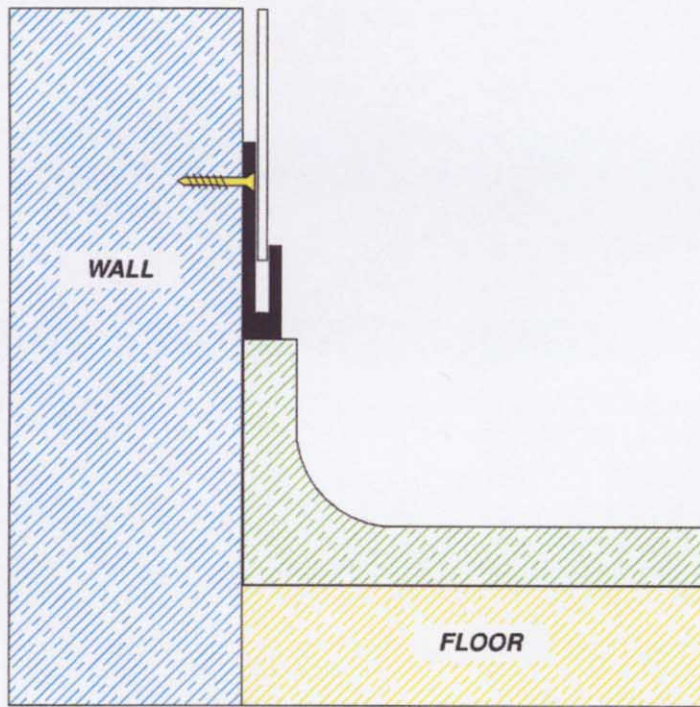

PVC EDGE TRIM

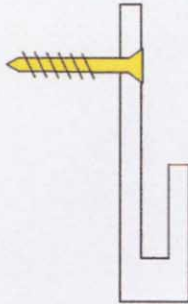

WALL TO FLOOR DETAIL

NOTES	TITLE PREMIER SINGLE SKIN PVC WALL LINING		
	DATE 01. 05. 97	DRAWING NUMBER PREM SS 104	REV 30.6.98
	SCALE N.T.S.		

Specialist Wall & Ceiling Linings